


Table titled 'TABEL BILANT TERITORIAL' showing land use statistics for Focsani. It includes columns for 'ZONA FUNCTIONALA', 'LEGENDA', and 'PROPIETATE TOTAL' with sub-columns for 'Ht' and '% S.E.'. The table lists various zones like residential, commercial, and industrial with their respective areas and percentages.

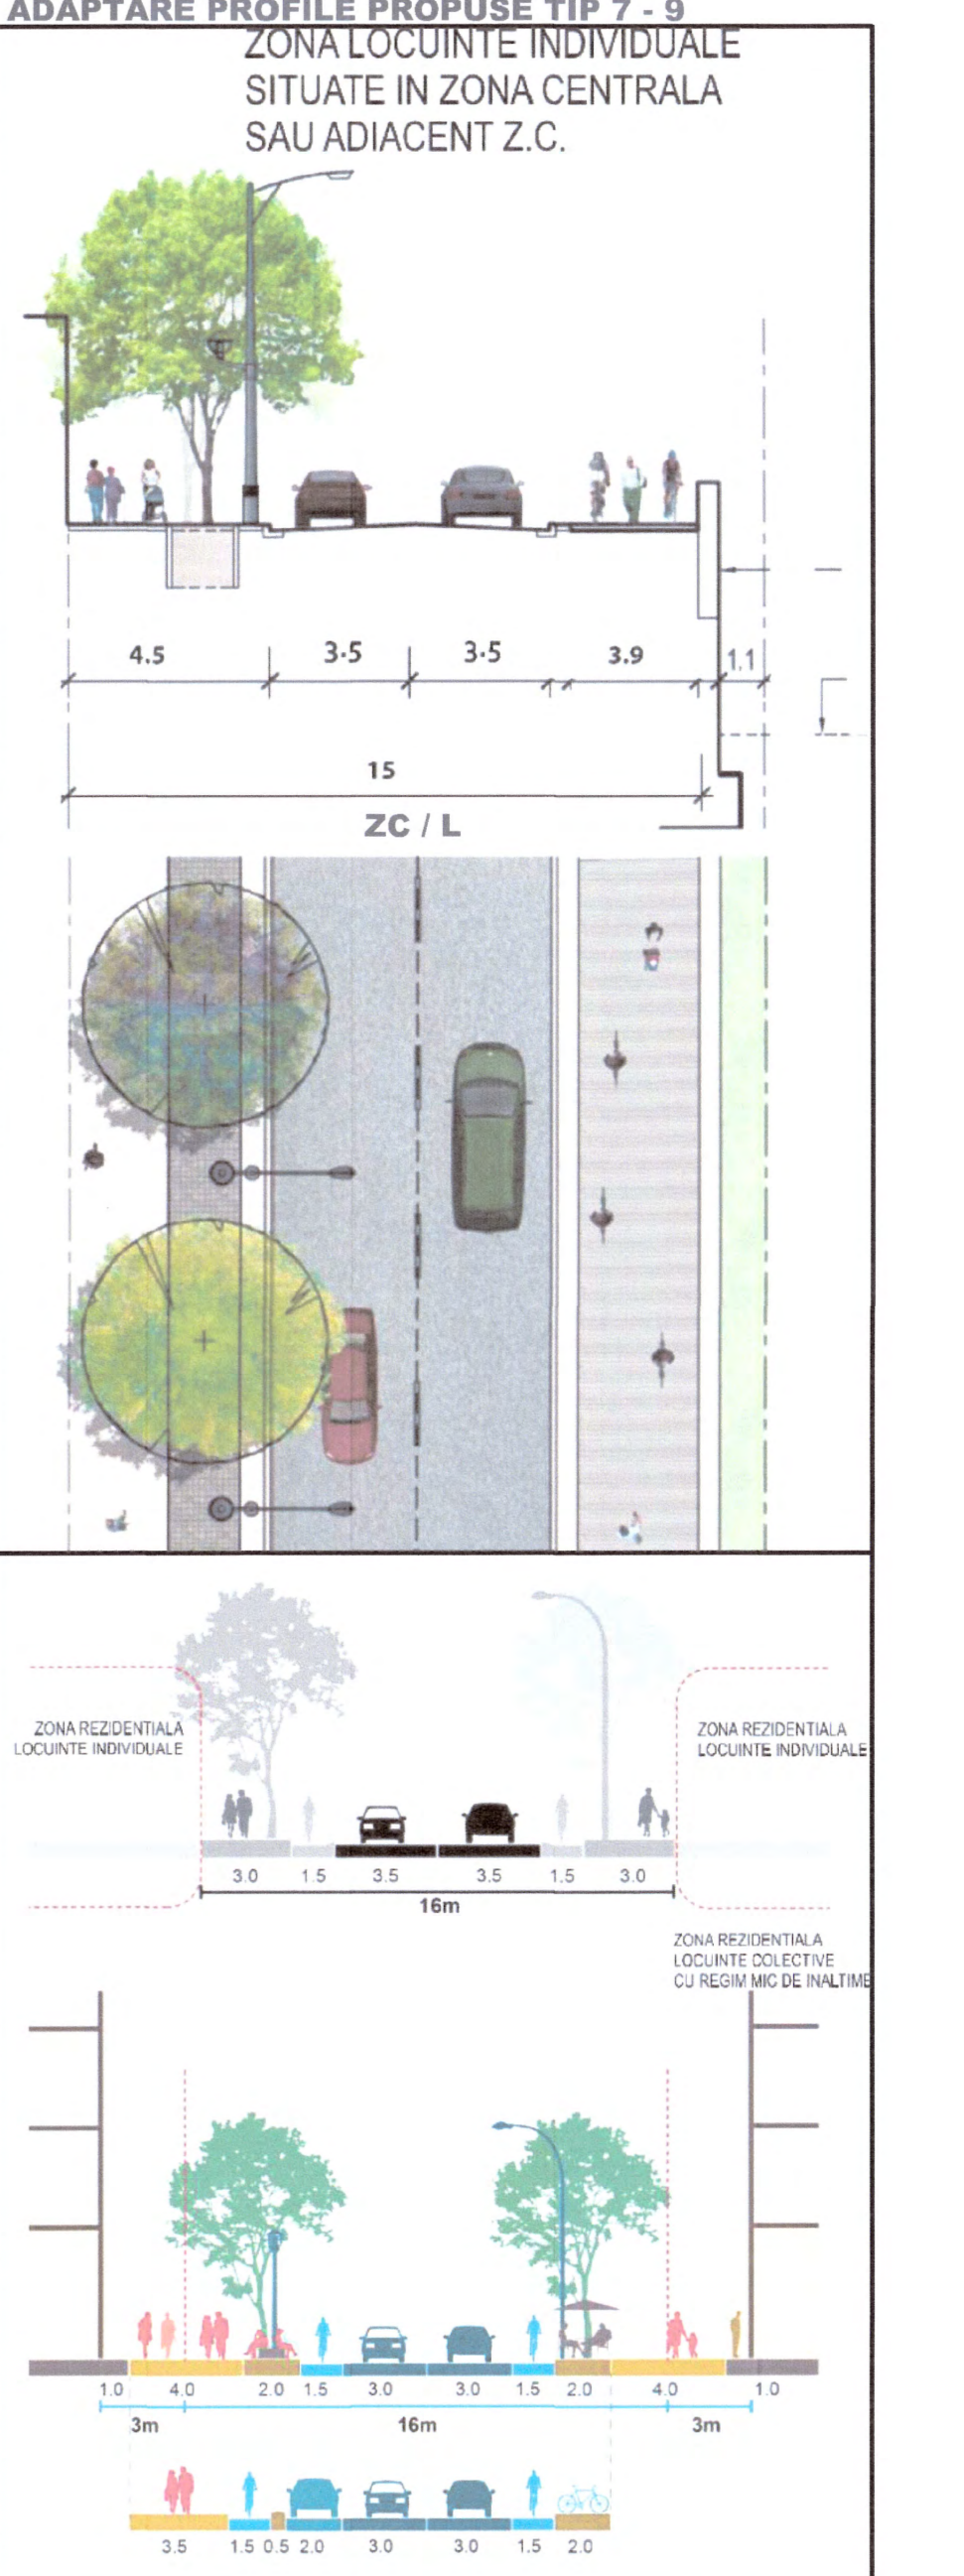

REGLEMENTARI URBANISTICE ZONIFICARE FUNCTIONALA PROPUSA. This section contains the 'LEGENDA LIMITE' (Legend Limits) and 'LEGENDA ZONIFICARE FUNCTIONALA PROPUSA' (Legend Functional Zoning Proposed). It lists various types of zones and their corresponding colors and symbols, such as 'ZONA CENTRALA A MUNICIPIULUI FOCSANI' and 'ZONA DE REGENERARE URBANA'.

PLAN URBANISTIC GENERAL MUNICIPIUL FOCSANI. This section contains the project title, beneficiary information (Municipality of Focsani), project details, and a table with project specifications. It also includes a map of Romania and the Vrancea County, and a small map of the Focsani area.