


TABEL BILANT TERITORIAL ZONE CUPRINSE IN INTRAVILANUL MUNICIPALITATII FOCSANI

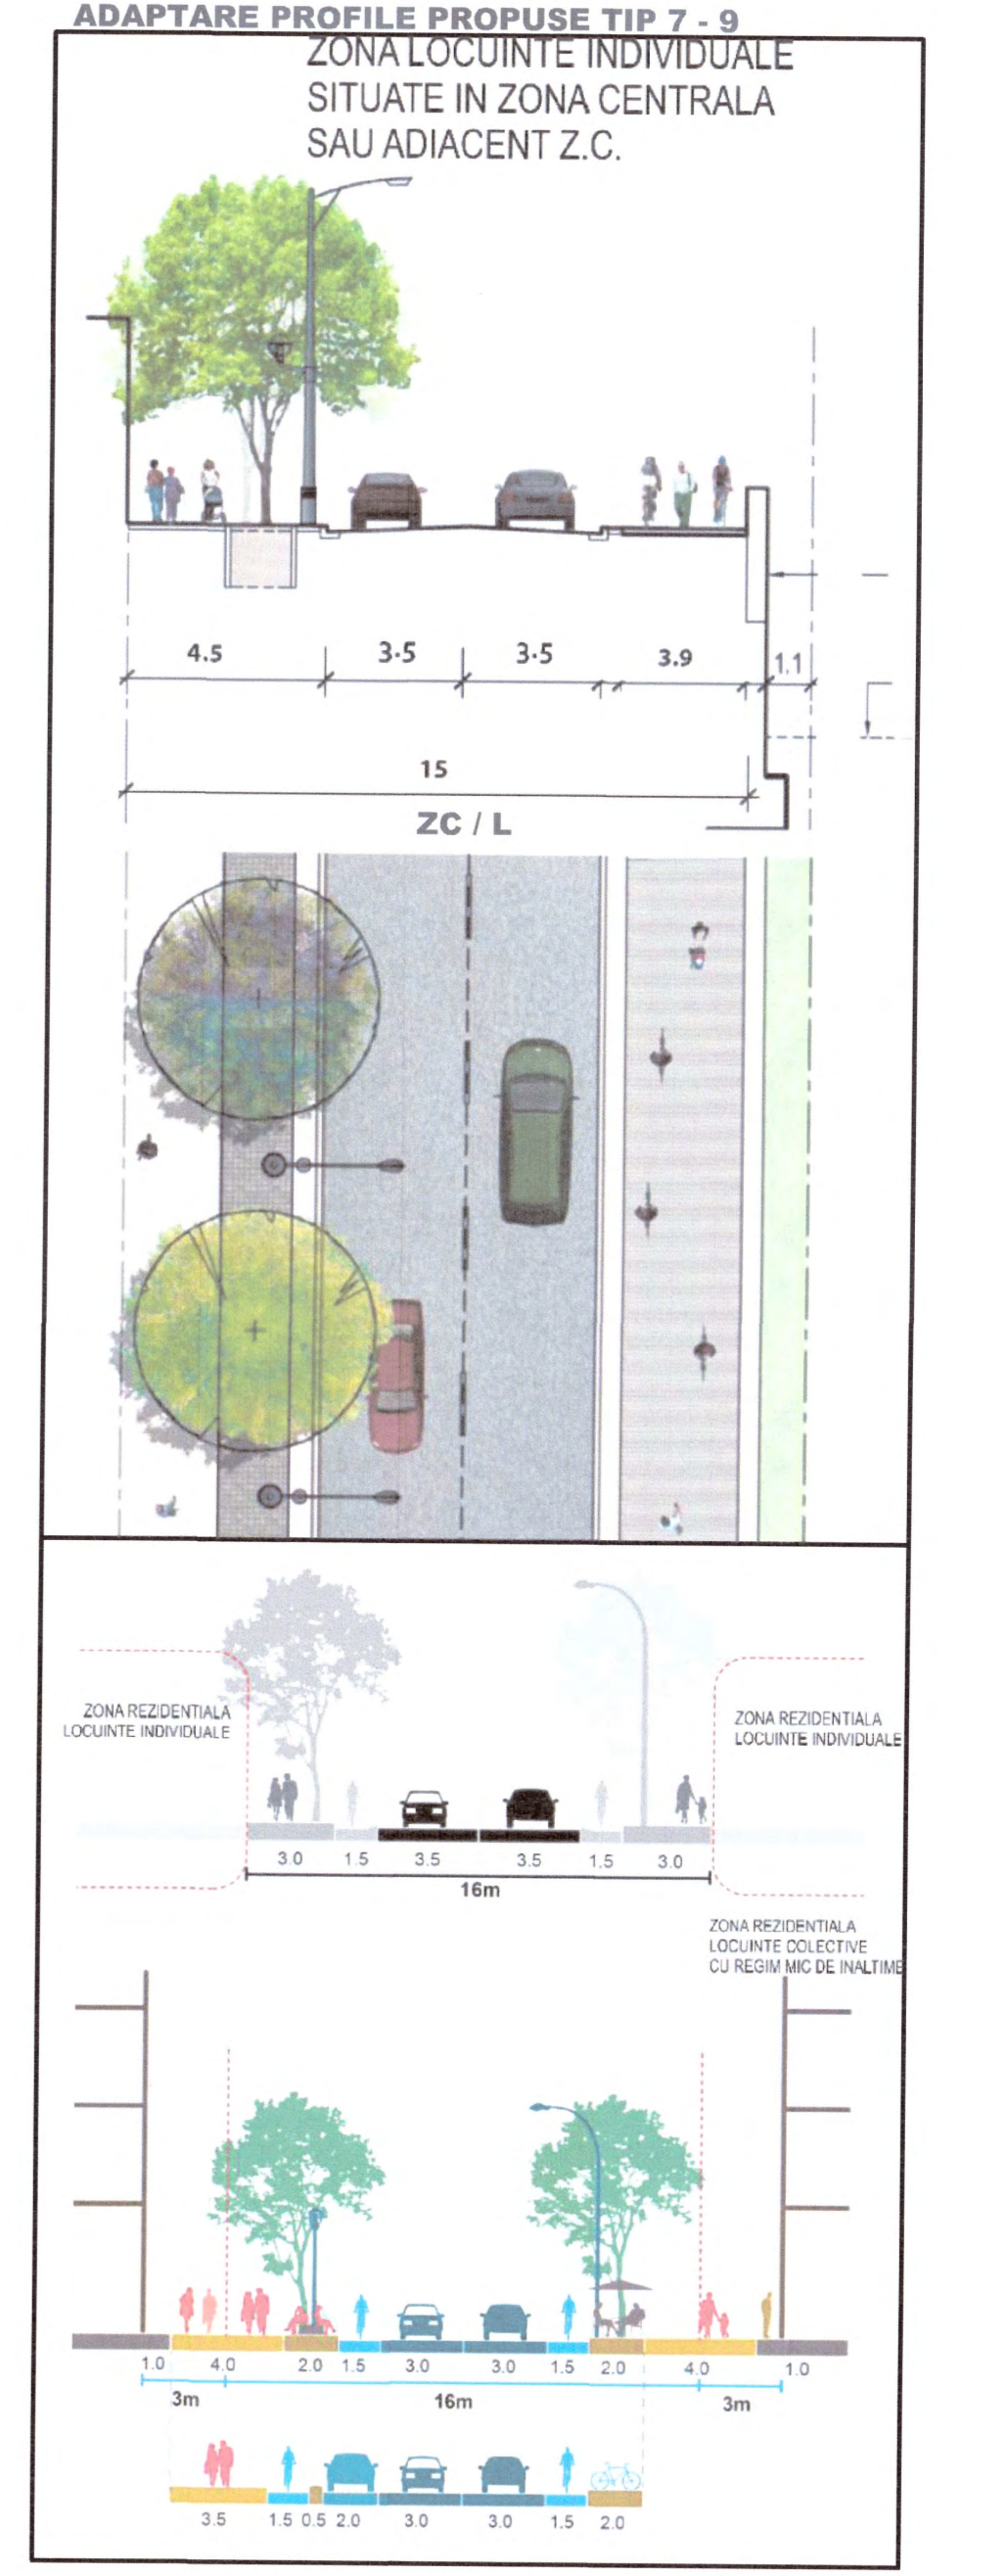

2024 LEGENDA, RELEMENTARI URBANISTICE UNITATI TERRITORIALE DE REFERINTA PROPUSE, and other regulatory details.

PLAN URBANISTIC GENERAL MUNICIPALITATEI FOCSANI, UNITATI TERRITORIALE DE REFERINTA PROPUSE, and project information.

ANEXA NR. 9 LA HOTARAREA NR. 263/2024... PRESEDINTE DE SEDINTA... CONTRASEMNEAZA...